


Notes:

1. This drawing is to be read in conjunction with all Architect's drawings and Specification and all relevant contract documentation.
2. Drawings must not be scaled. The contractor is to verify all dimensions and details on site, and is to report any discrepancies to the architect immediately.
3. The contractor is to carry out everything necessary for the proper execution of the works whether or not shown on the drawings or described in the Specification provided the same may reasonably be inferred therefrom.
4. All work is to comply with relevant British Standards and Codes of Practice in respect of materials and workmanship, and site procedure and organisation, and specifically with BS 8000-0:2014.
5. If in doubt - ask!

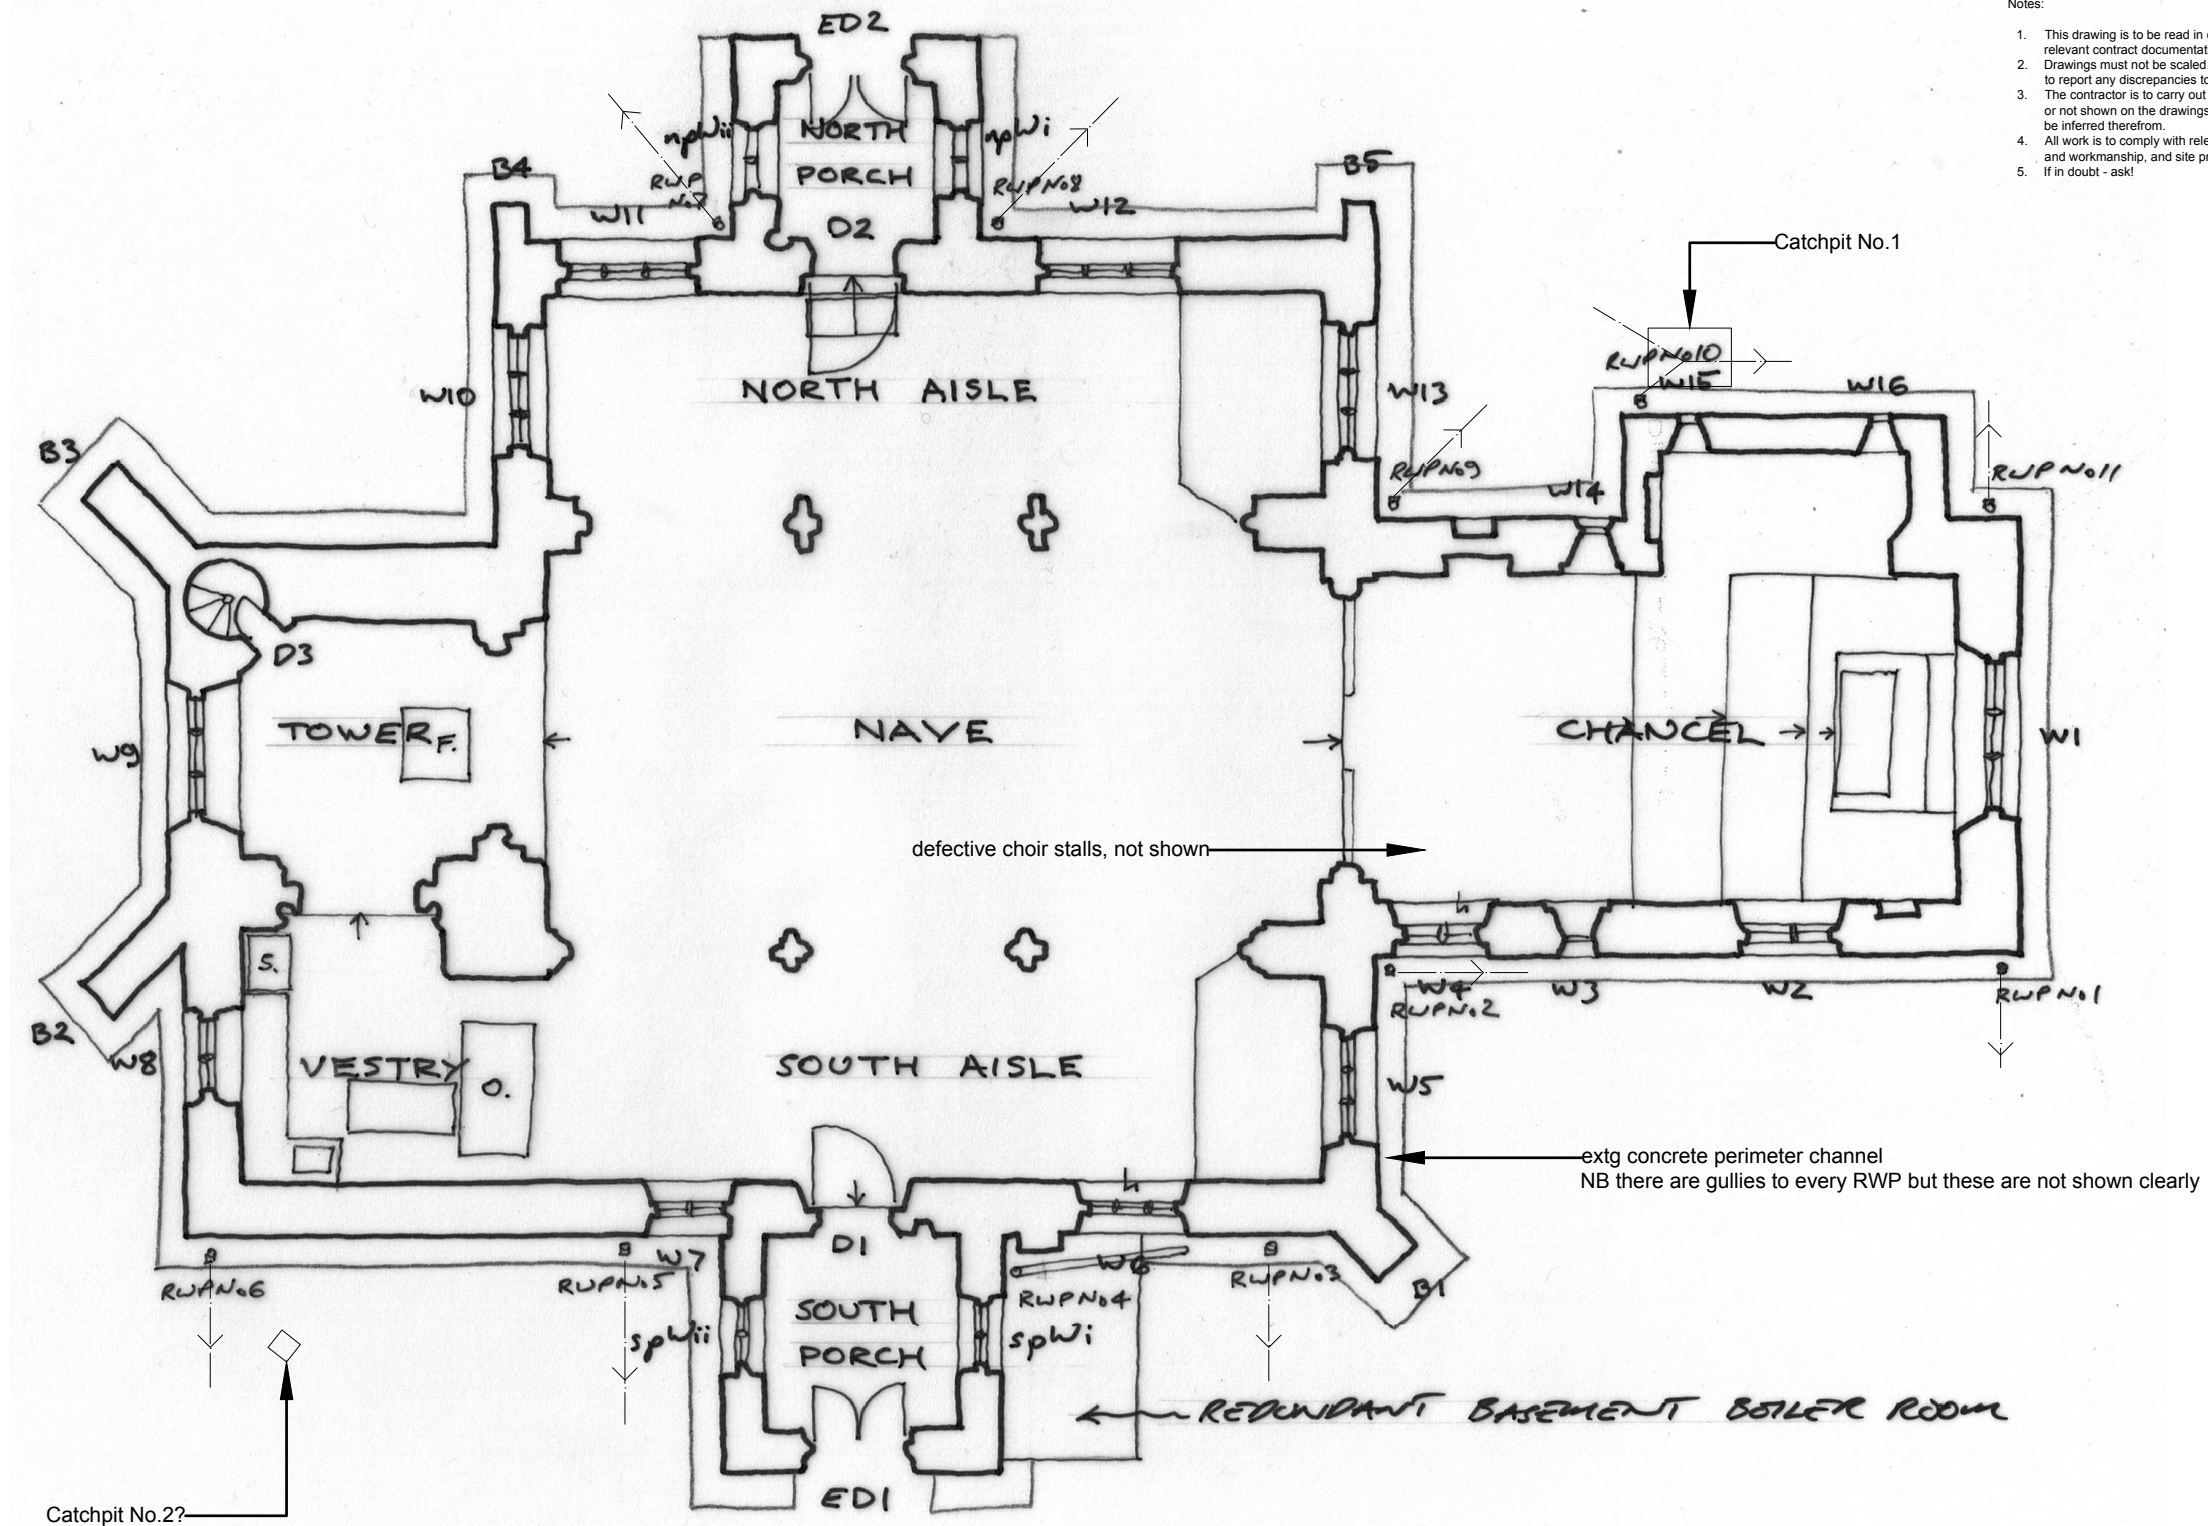

SITE PLAN
NOT TO SCALE

drawing title PLAN OF CHURCH EXISTING		ASHLEY COURTNEY RIBA AABC ARCHITECT 36 Roseford Road, Cambridge CB4 2HD tel: 01223 750610 email: ac@ashleycourtney.co.uk				
client COTON PCC	job title URGENT REPAIRS	scale NTS	date NOV 2020	job no. 20-27	dwg no. 01	rev