


St Peter's Church, Coton

Proposed extension to the space for interment of cremated remains

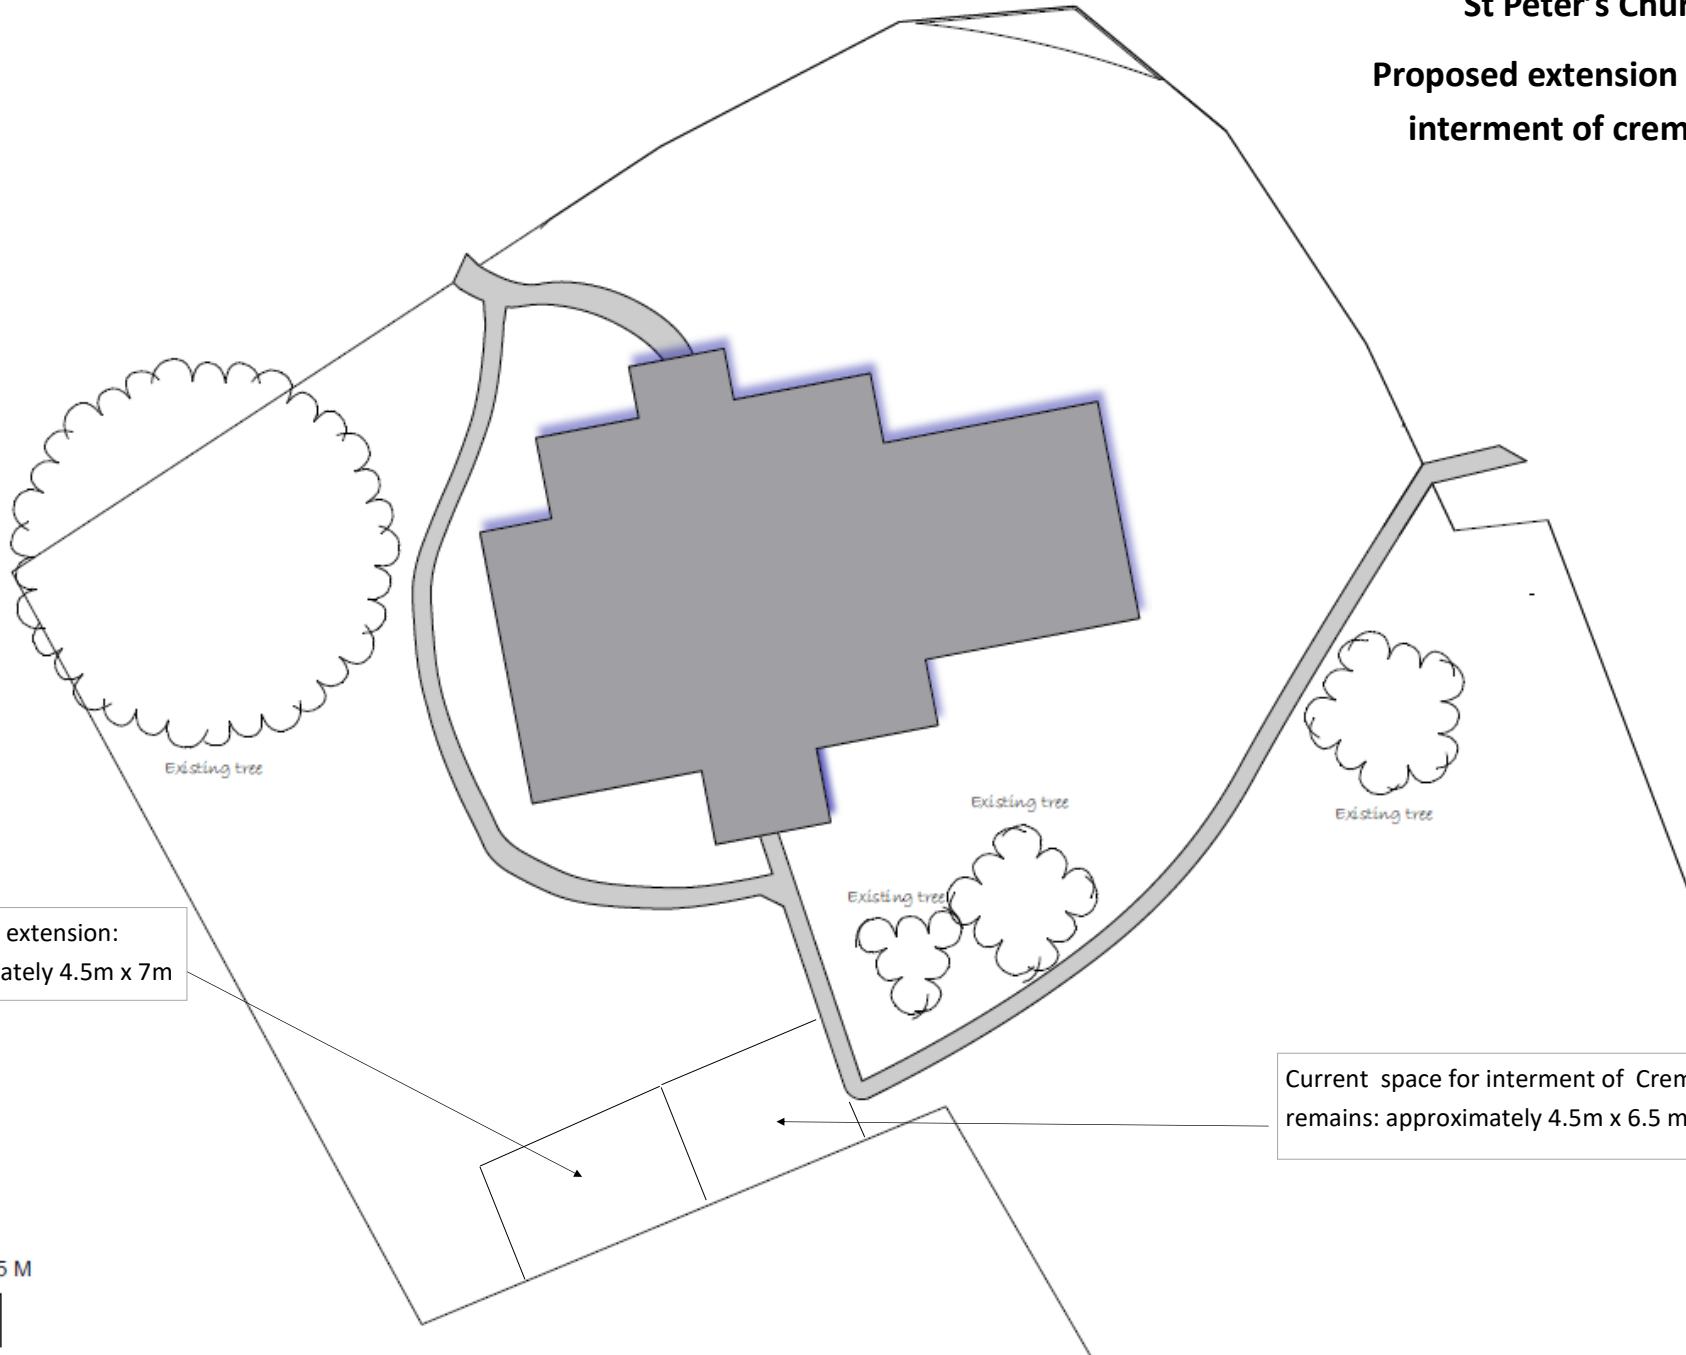

Proposed extension:
approximately 4.5m x 7m

Current space for interment of Cremated
remains: approximately 4.5m x 6.5 m

0 1 2 3 4 5 M



NB Scale of drawing is indicative only
Site has not been surveyed