


Items 2.3, 2.3.1 carry out tiling maintenance to both slopes

Items 2.4, 2.4.1, 2.4.2, 2.4.3, 2.4.4, 2.4.5 remove and dispose of defective tile listing and render; re-render margin of walling and supply and fit new tile listing

Item 2.4.5 rake out and repoint defective joints to weatherings to this buttress/parapet

Items 2.1, 2.2 provide protection for all works to nave roof and remove moss to both north and south nave slopes

NAVE, NORTH SLOPE - WEST ABUTMENT

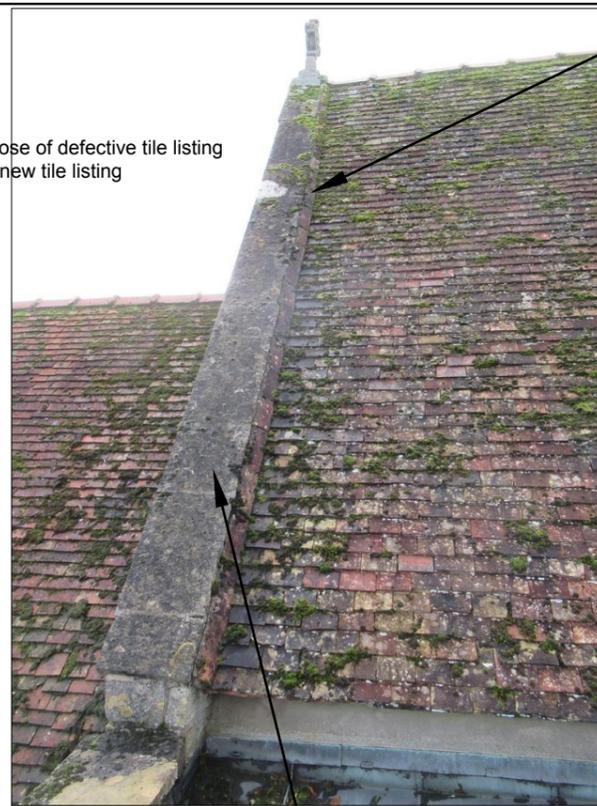

Items 2.5, 2.5.1, 2.5.2, 2.5.3, 2.5.4 remove defective tile listing and replace

Item 4.4 remove moss to parapet
Item 4.3.2 rake and repoint 4Nos. defective coping joints

Item 2.6, 2.6.1 allow to repoint 2Nos. coping joints and to take off and rebed 1No. coping stone anywhere on this slope

NAVE, NORTH SLOPE - EAST ABUTMENT



Item 4.3.1 replace defective coping stone

Items 4.1, 4.1.1 carry out maintenance to north aisle roof

NORTH AISLE - EAST PARAPET

1. This drawing is to be read in conjunction with all Architect's drawings and Specification and all relevant contract documentation.
2. Drawings must not be scaled. The contractor is to verify all dimensions and details on site, and is to report any discrepancies to the architect immediately.
3. The contractor is to carry out everything necessary for the proper execution of the works whether or not shown on the drawings or described in the Specification provided the same may reasonably be inferred therefrom.
4. All work is to comply with relevant British Standards and Codes of Practice in respect of materials and workmanship, and site procedure and organisation, and specifically with BS 8000-0:2014.
5. If in doubt - ask!



Items 4.4, 4.4.1 carry out repairs to copper roof covering

NORTH AISLE ROOF - TYPICAL SPLIT



Items 4.4.2, 4.4.3, 4.4.4 carry out alteration to gutter outlet to new design based on that to south aisle; see also dwg No. 20-27/07

NORTH AISLE ROOF - ONE OF TWO OUTLETS



example of defects to east abutment

NAVE, NORTH SLOPE EAST ABUTMENT DETAIL

| | | | | | | |
|-------------------------------------|-----------------------------|---|------------------|------------------|---------------|-----|
| drawing title PHOTOS EXISTING | | ASHLEY COURTNEY RIBA AABC ARCHITECT 36 Roseford Road, Cambridge CB4 2HD tel: 01223 750610 email: ac@ashleycourtney.co.uk | | | | |
| client COTON PCC | job title URGENT REPAIRS | scale NTS | date NOV 2020 | job no. 20-27 | dwg no. 04 | rev |